





IJSLANDER

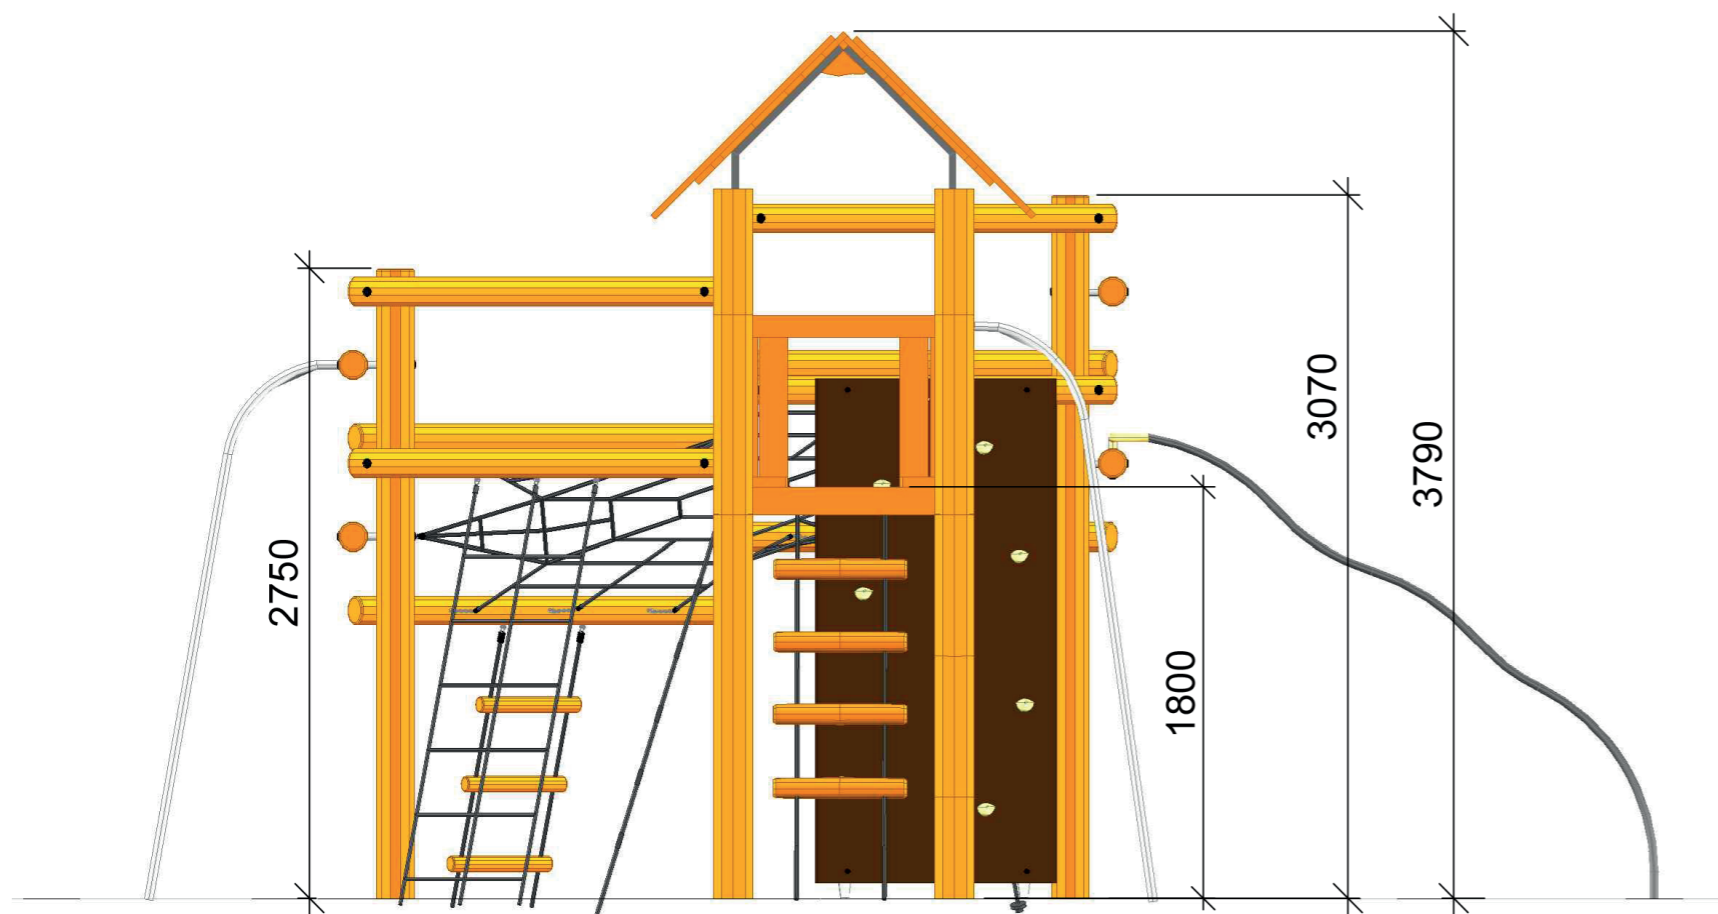

1:50

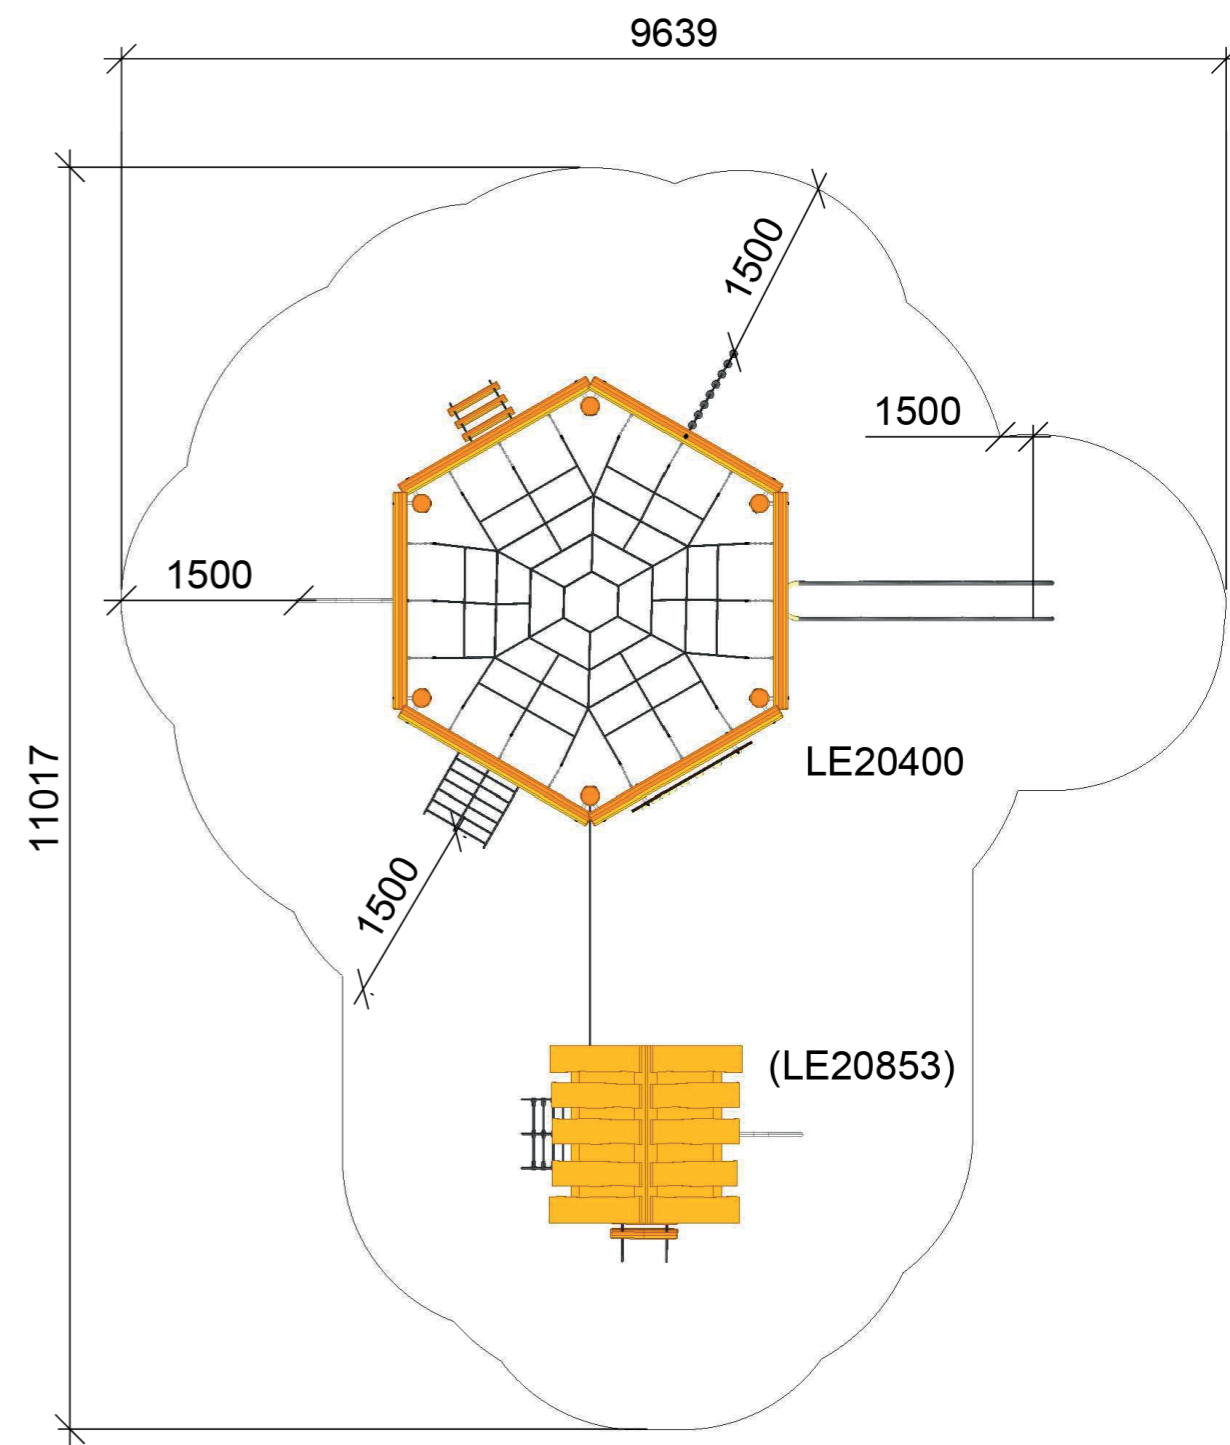

1:100